

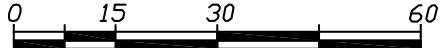


Original Scale : 1" = 30'

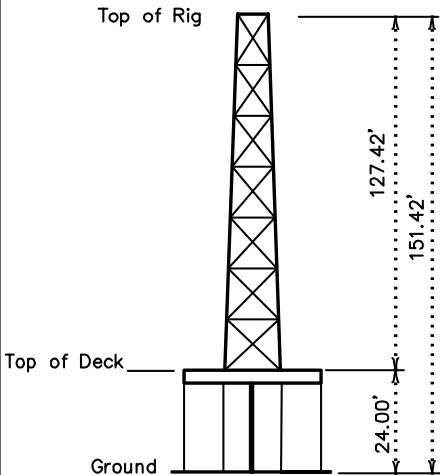

Graphic Scale in Feet

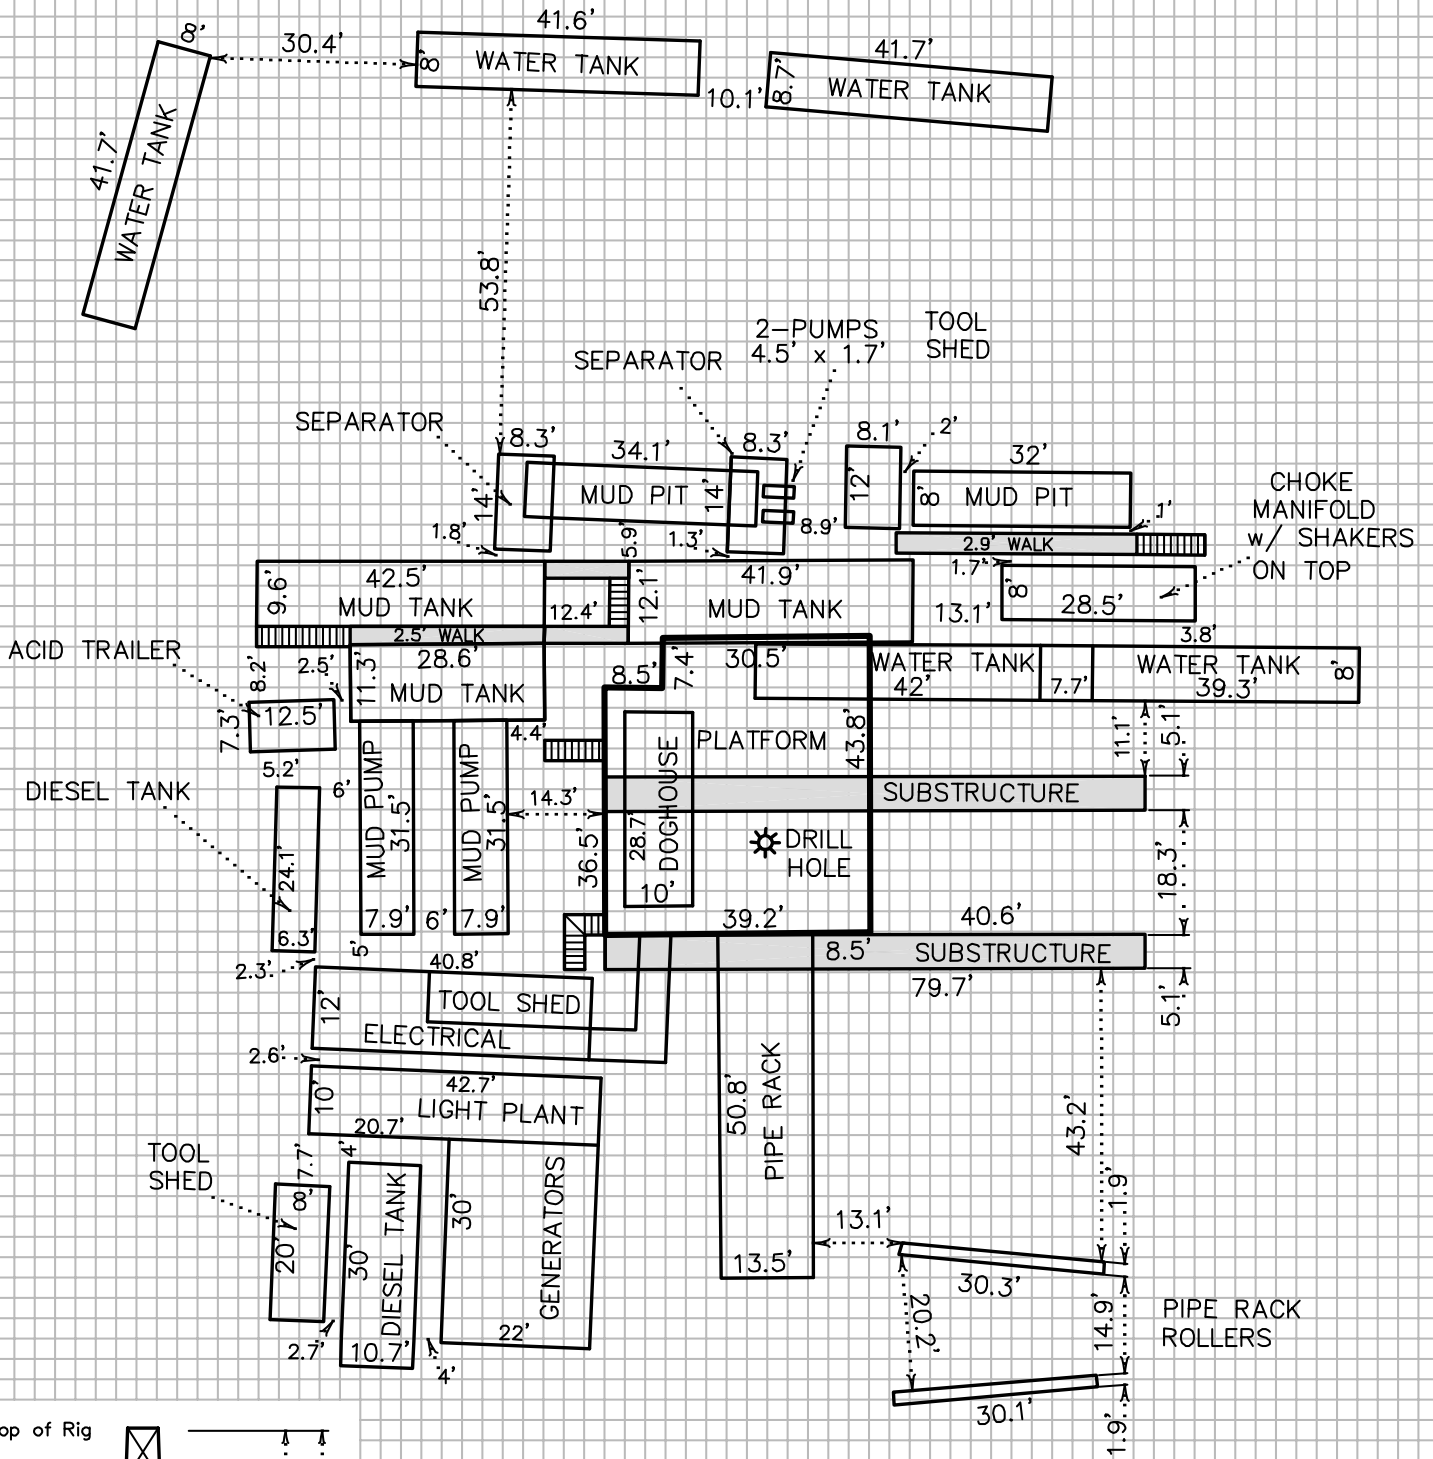

Note: Grid lines are 3'

Sempco Surveying, Inc.
3208 S. Main St.
Ft. Worth, TX 76110
(817) 926-7876

Proj. No. Expo-ABC 123-Rig

SCALE 1"=30'
DWN: TRK
DATE: 03/29/08

Any Company Energy, Inc.
ABC 123 RIG

Any County, Texas

SHEET NO.

21